


OPT. OWNERS SUITE BAY

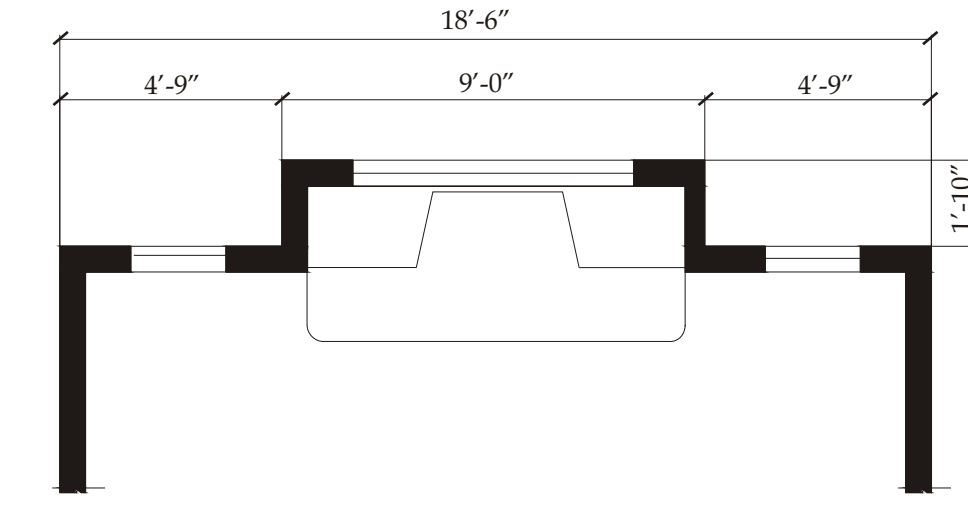

OPT. FAMILY ROOM FIREPLACE



69'-0"

NOTE:
IT SHALL BE THE RESPONSIBILITY OF THE CONTRACTOR/BUILDER TO REVIEW THE CONSTRUCTION DOCUMENTS, PLANS & SITE FOR ANY DISCREPANCIES OR OMISSIONS AND RESOLVE ANY CONFLICTS PRIOR TO CONSTRUCTION.

REVISIONS		DATE	REMARKS	BY
#				

SCALE: 1/4" = 1'-0"	DATE: 1/03	GARAGE:	GARAGE LEFT
DRAWN BY:	DATE: 1/03	LOT #:	
CHECKED BY:	BUYER:	DRAWING NAME:	FLOOR PLAN
PROJECT:			

FLOOR PLAN

PLAN 120
SANTA FE