


DUE TO SITE CONDITIONS,
ALL DIMENSIONS AND
PLACEMENT SHOWN HEREON
MAY VARY.

SETBACKS
FRONT- 20'
SIDES- 5'
REAR- 20'

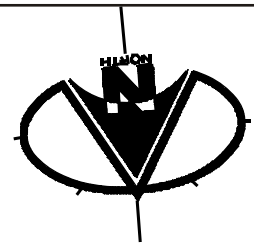

SCALE: 1" = 20'

BUYER _____ DATE _____

C.A. "A"


BUYER _____ DATE _____

NOTE:
PROVIDE MIN. FALL OF 6" AWAY FROM
STRUCTURE IN 10', EXCEPT AS
RESTRICTED BY SIDE LOT LINES.
OTHER MAJOR CONSIDERATIONS,
WITHOUT REGARD TO SOIL TYPE OR
GROUND FROST CONDITIONS. THE
HORIZONTAL LENGTH OF SUCH SLOPES
MAY BE REDUCED AS NECESSARY AT
BUILDING CORNERS AND SIDE YARDS.

(A) FRONT DRAINAGE

NOTE: IN CASE OF
DISCREPANCY, REFER
TO APPROVED FINAL
PLAT FOR LOT SIZES
& DIMENSIONS.

LOT 5
FG= 22.9

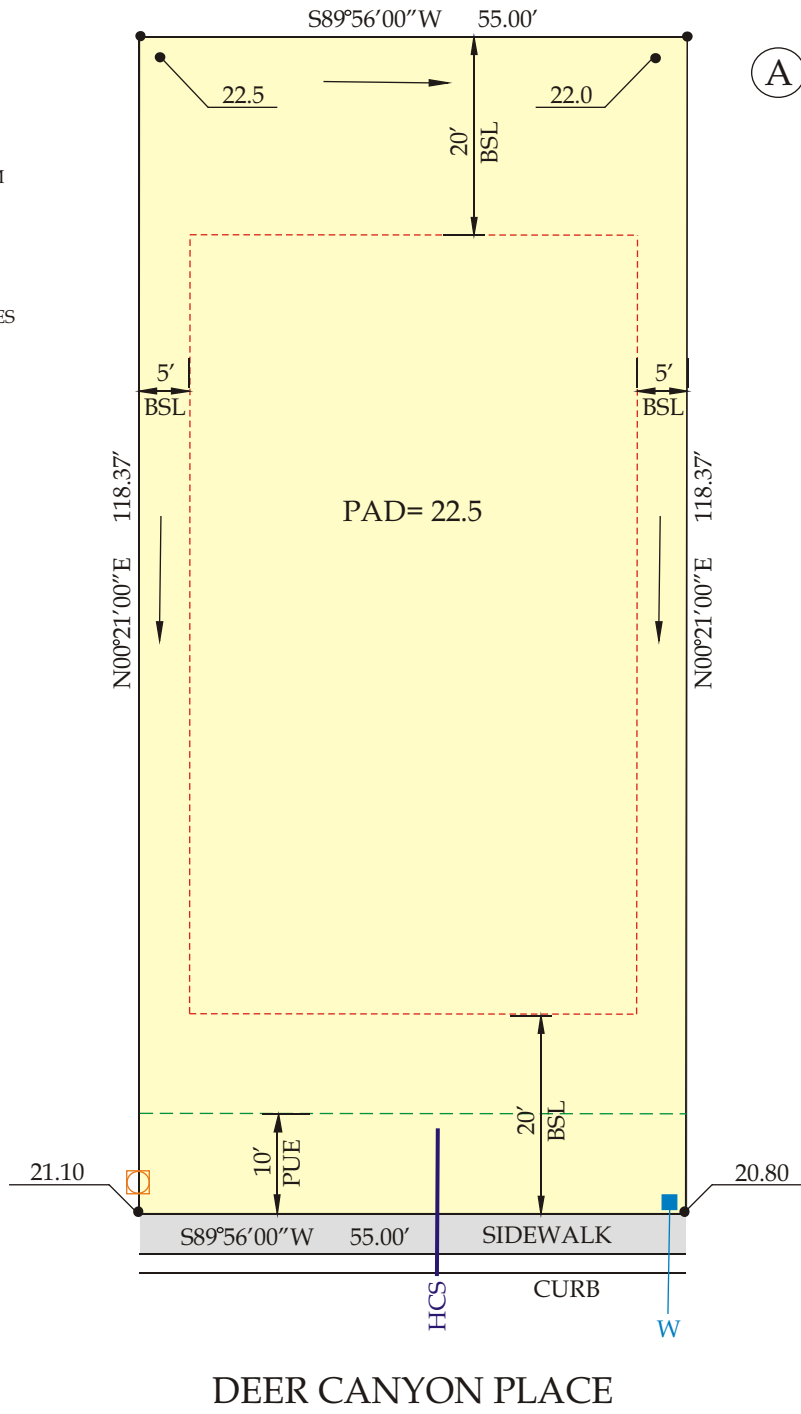

DEER CANYON PLACE

LOT AREA= 6,511 SQ. FT.

PRELIMINARY

| | | |
|-----------------------------------|--|-----------------------|
| SUNSET VILLAGE | | LOT 6 |
| ADDRESS: 850 E. DEER CANYON PLACE | | PLAN: GARAGE: LEFT |
| PIMA COUNTY, ARIZONA | | DATE: |

